



3E ÉTAGE

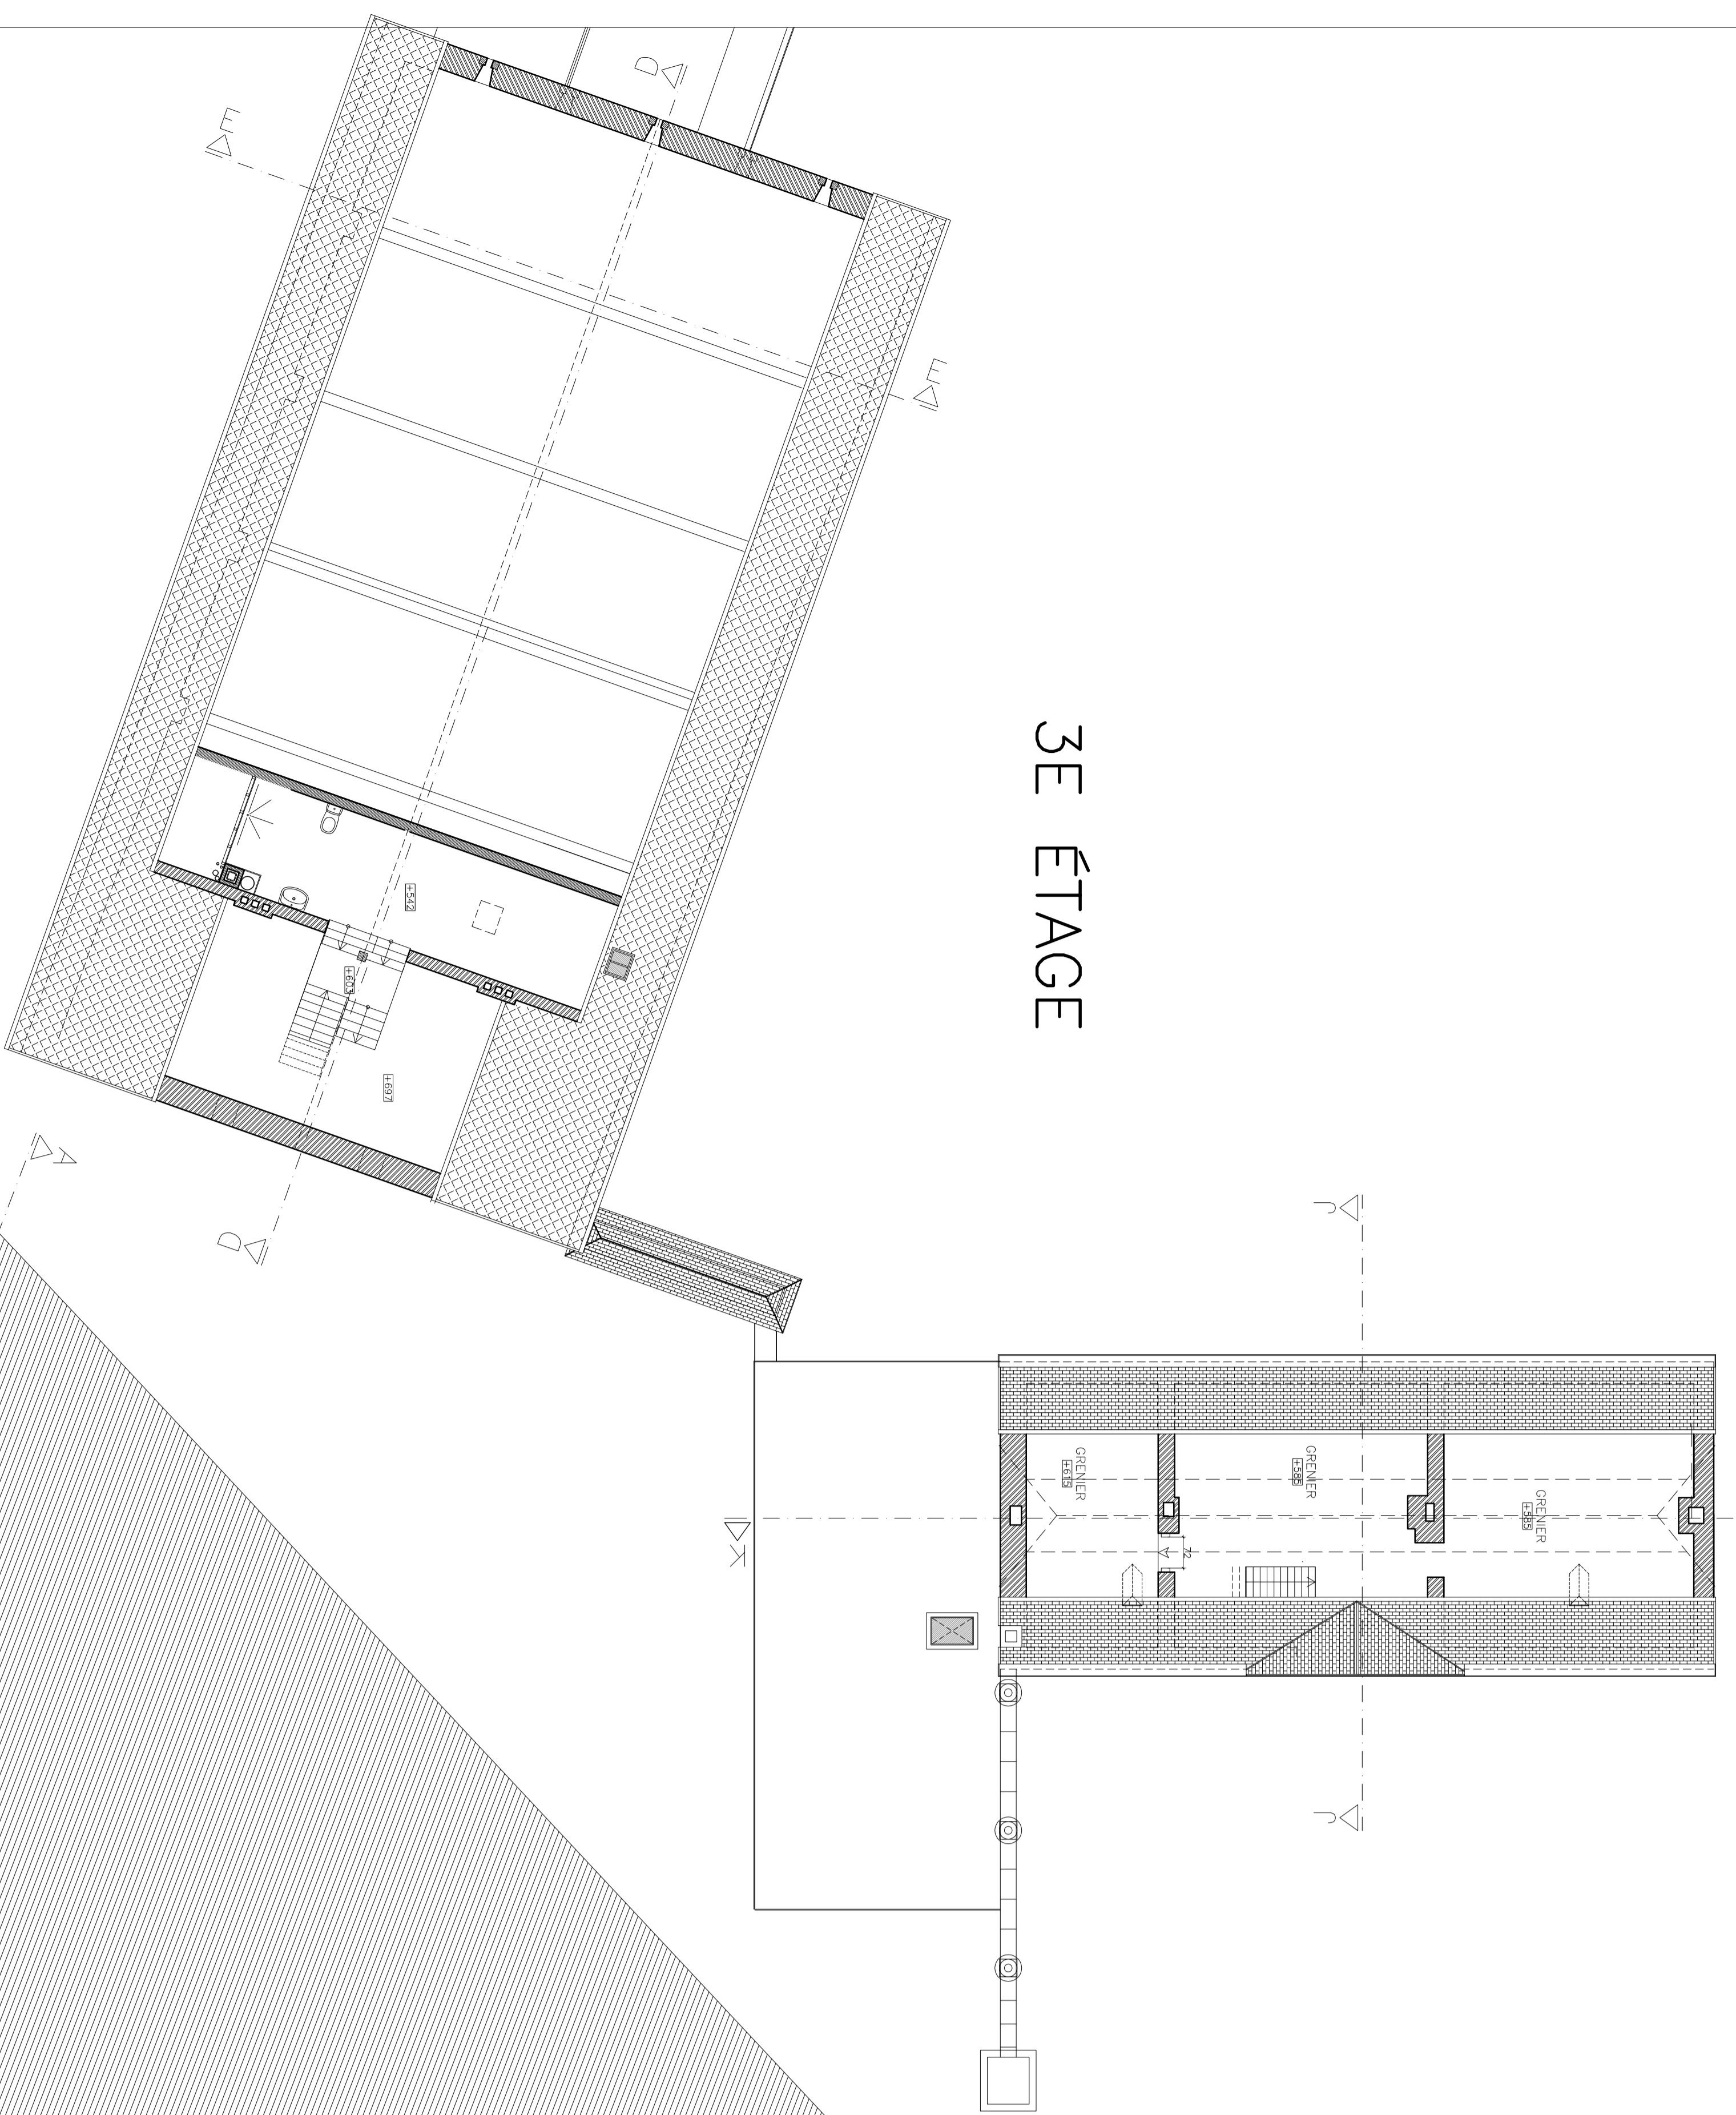

2E ÉTAGE

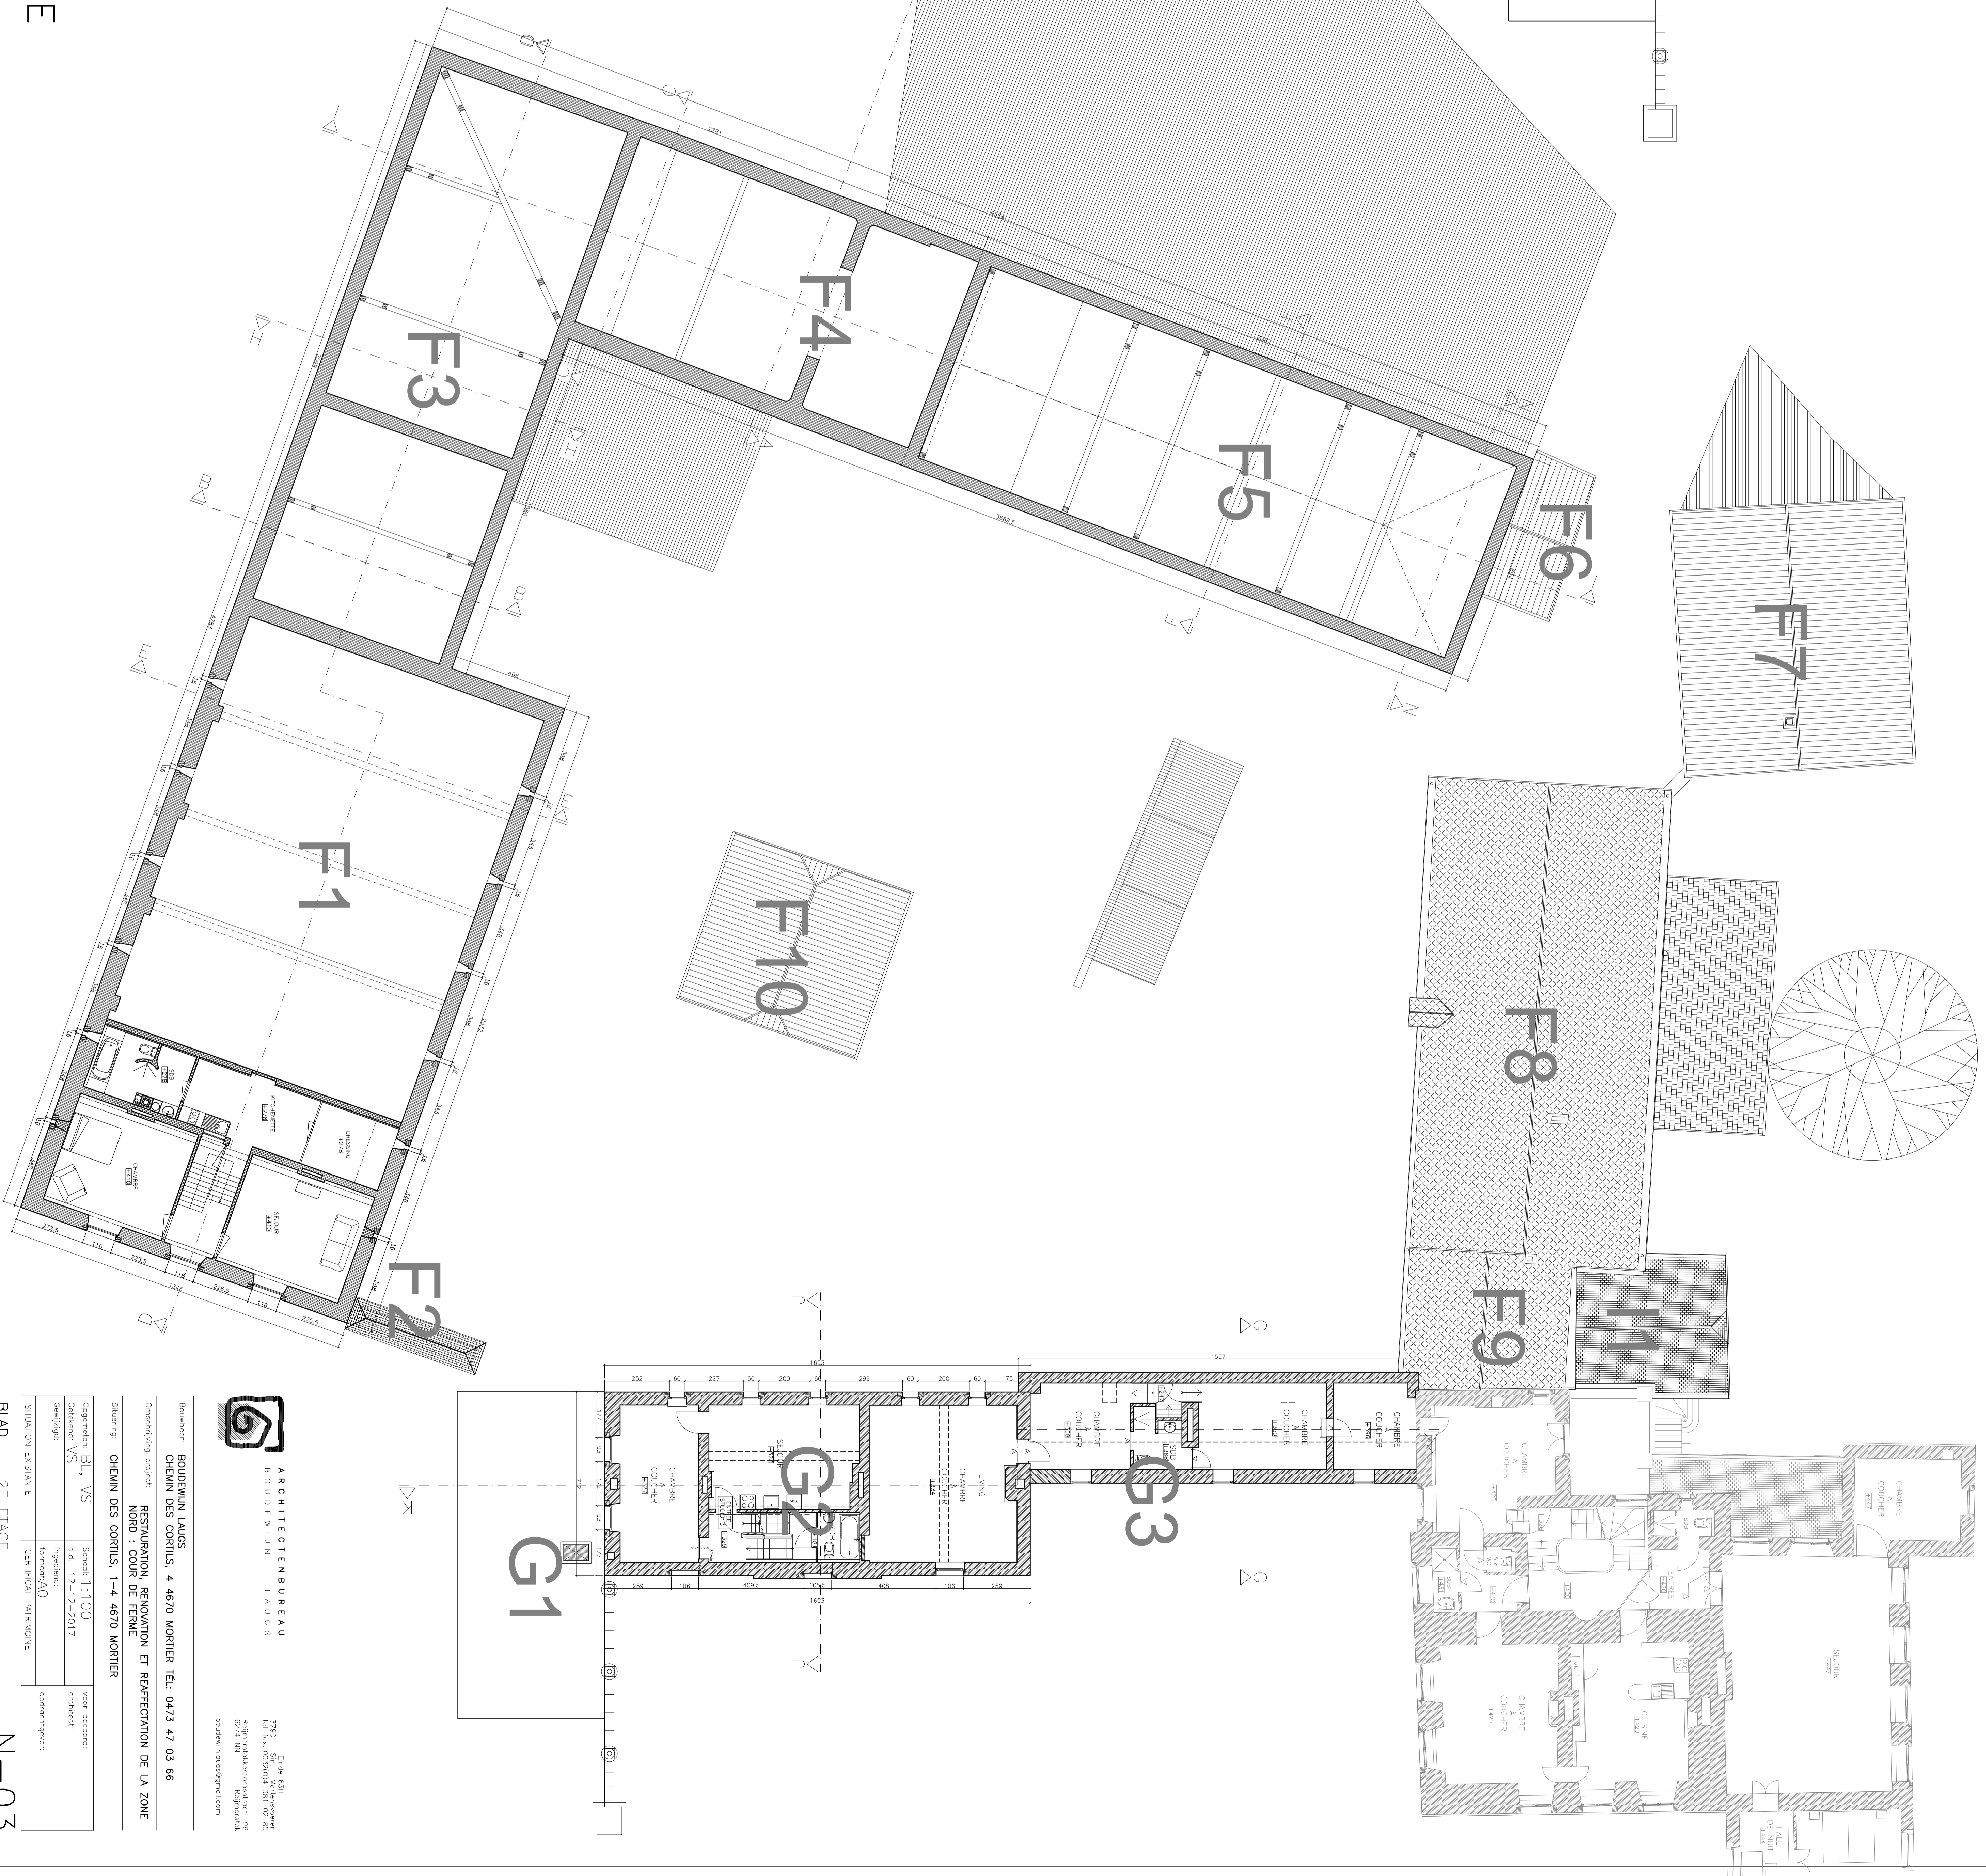





SITUATION EXISTANTE					

BLAD 2E ÉTAGE N-03